



W = 11.70 m²
N = 0.0 m²

1 - 1
Odc. B - C 0.0+87.00

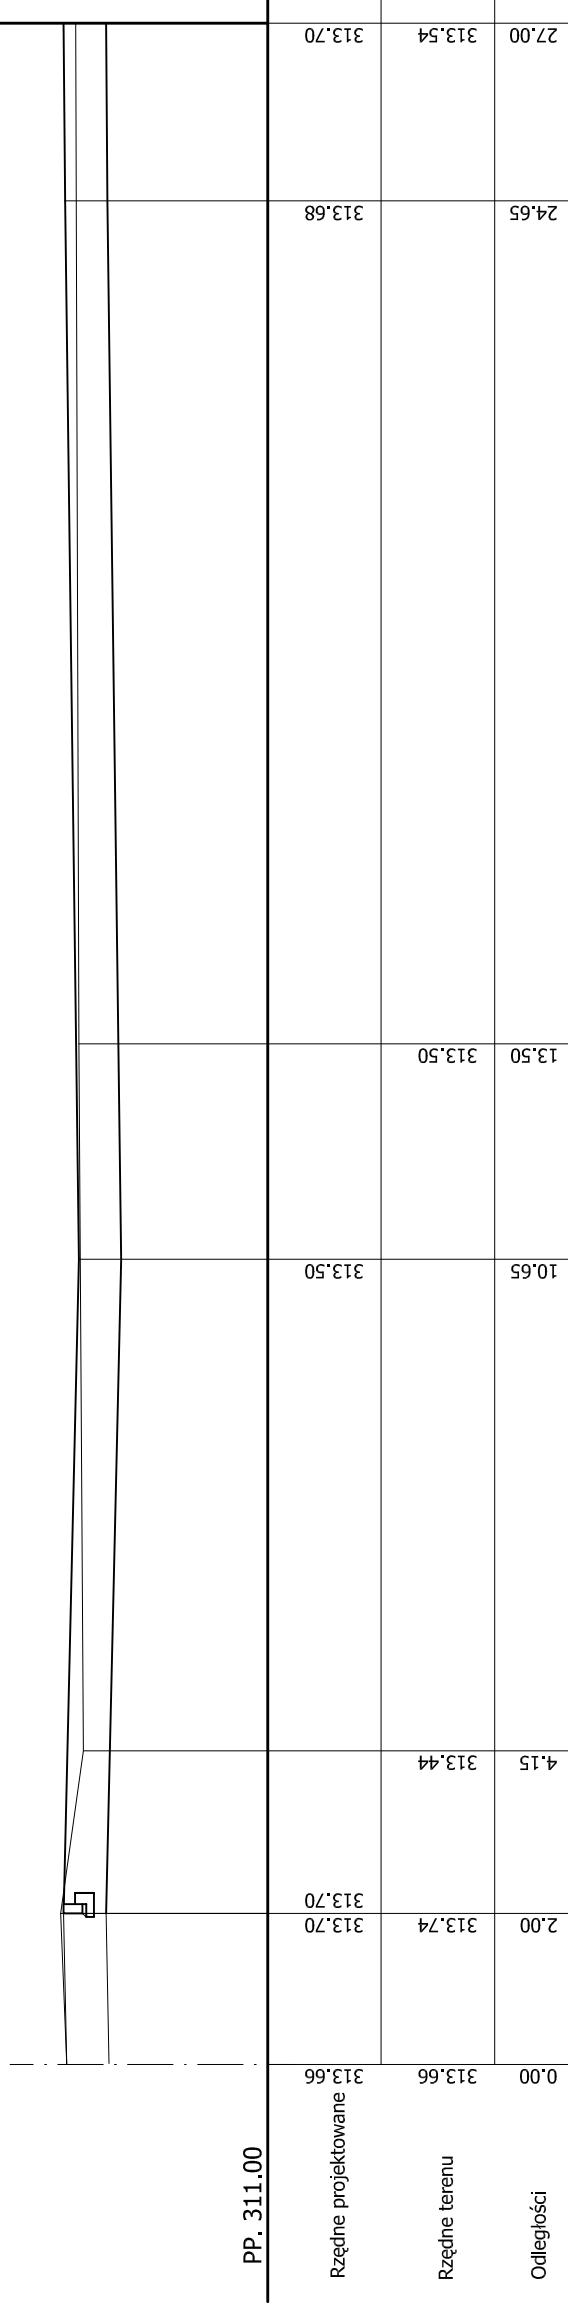

W = 10.40 m²
N = 0.0 m²

2 - 2
Odc. B - C 0.0+99.00

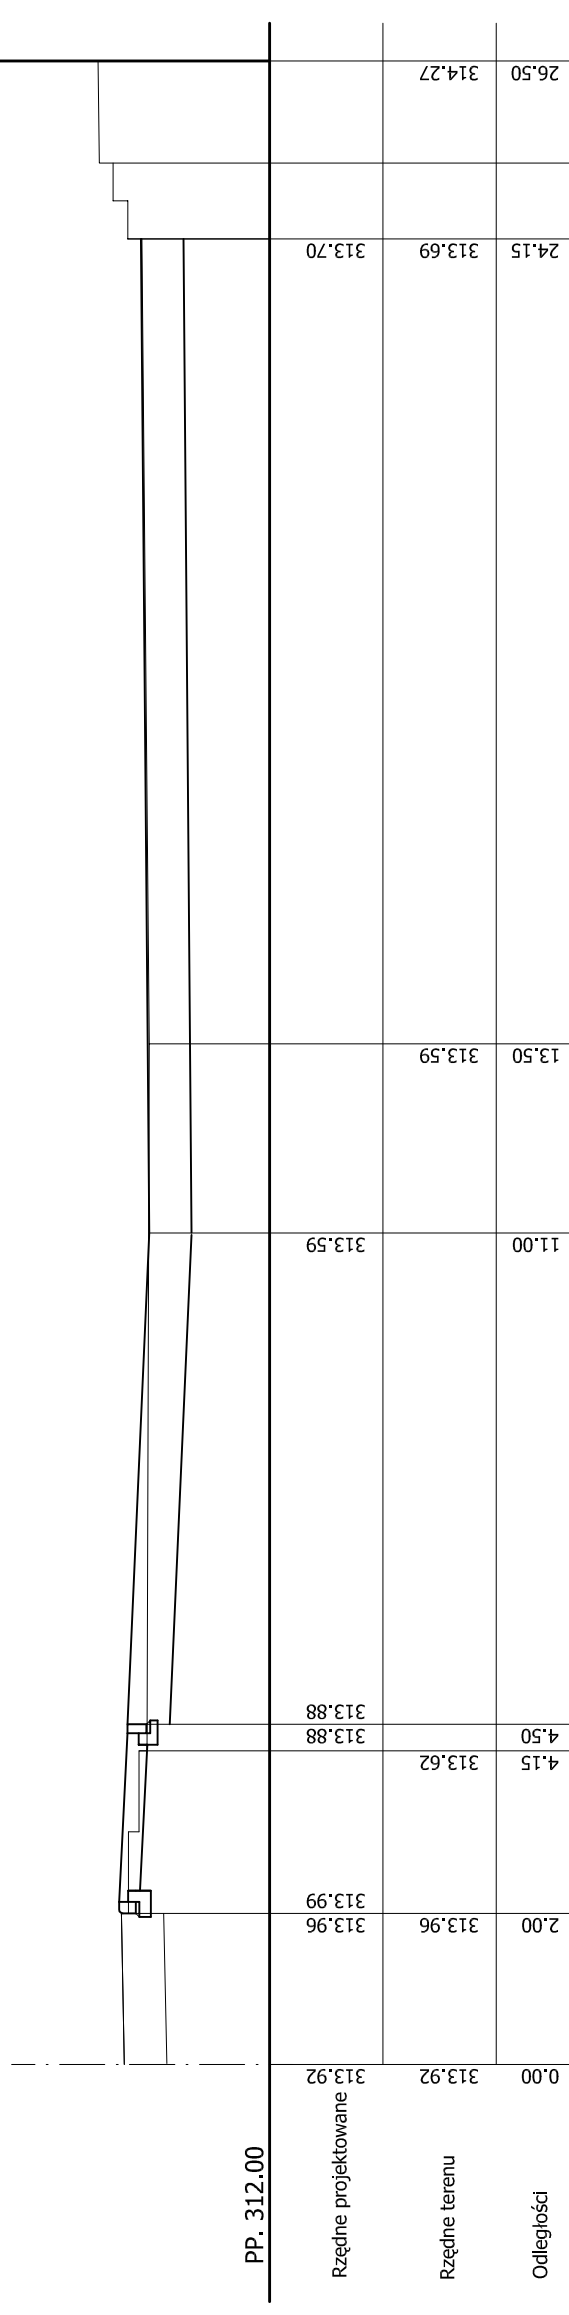

W = 12.0 m²
N = 0.0 m²

3 - 3
Odc. B - C 0.1+10.05

